





MINISTRY OF  
ROADS,  
TRANSPORT,  
PUBLIC WORKS  
AND HOUSING

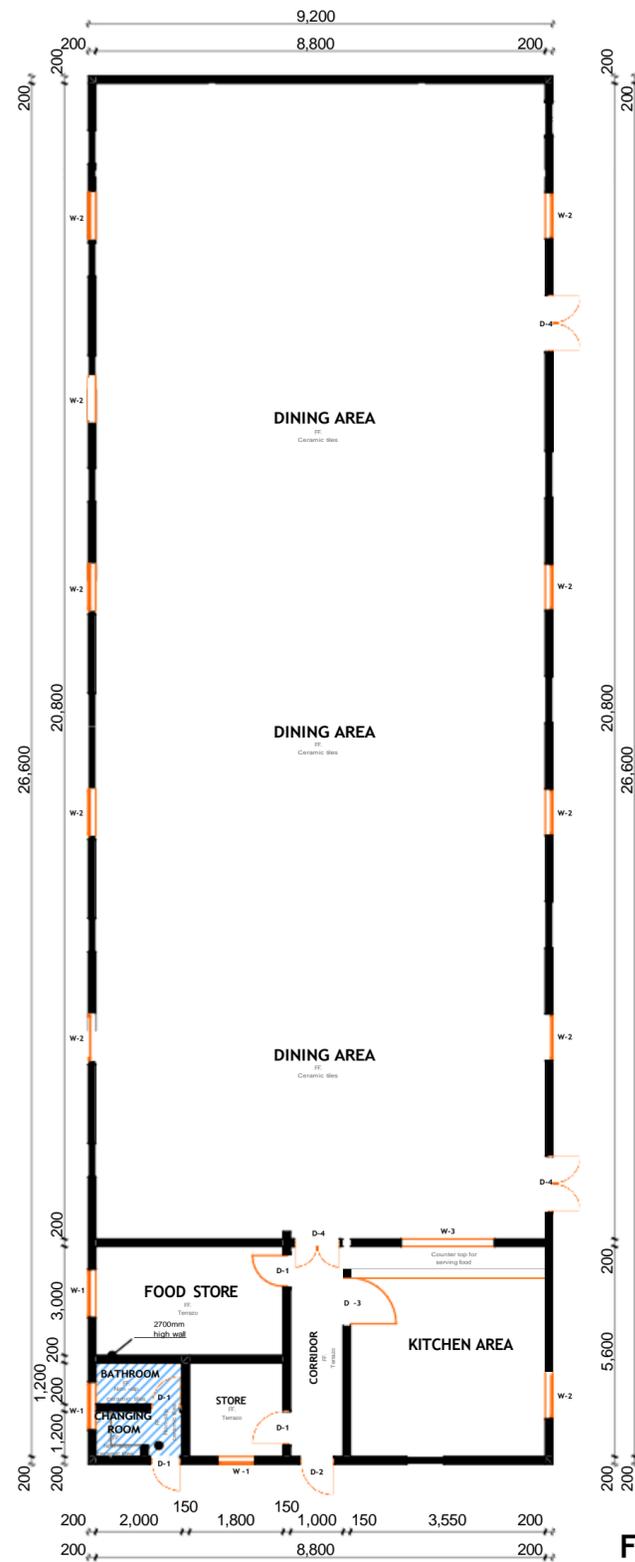

WINDOWS	SIZE
W - 1	1000 X 1000 mm
W - 2	1500 X 1500 mm
W - 3(Opening)	1500 X 1500 mm

DOORS	SIZE
D - 1	900 X 2400 mm
D - 2	1200 X 2400 mm
D - 3	1000 X 2400 mm
D - 4	1500 X 2400 mm

**FLOOR PLAN**

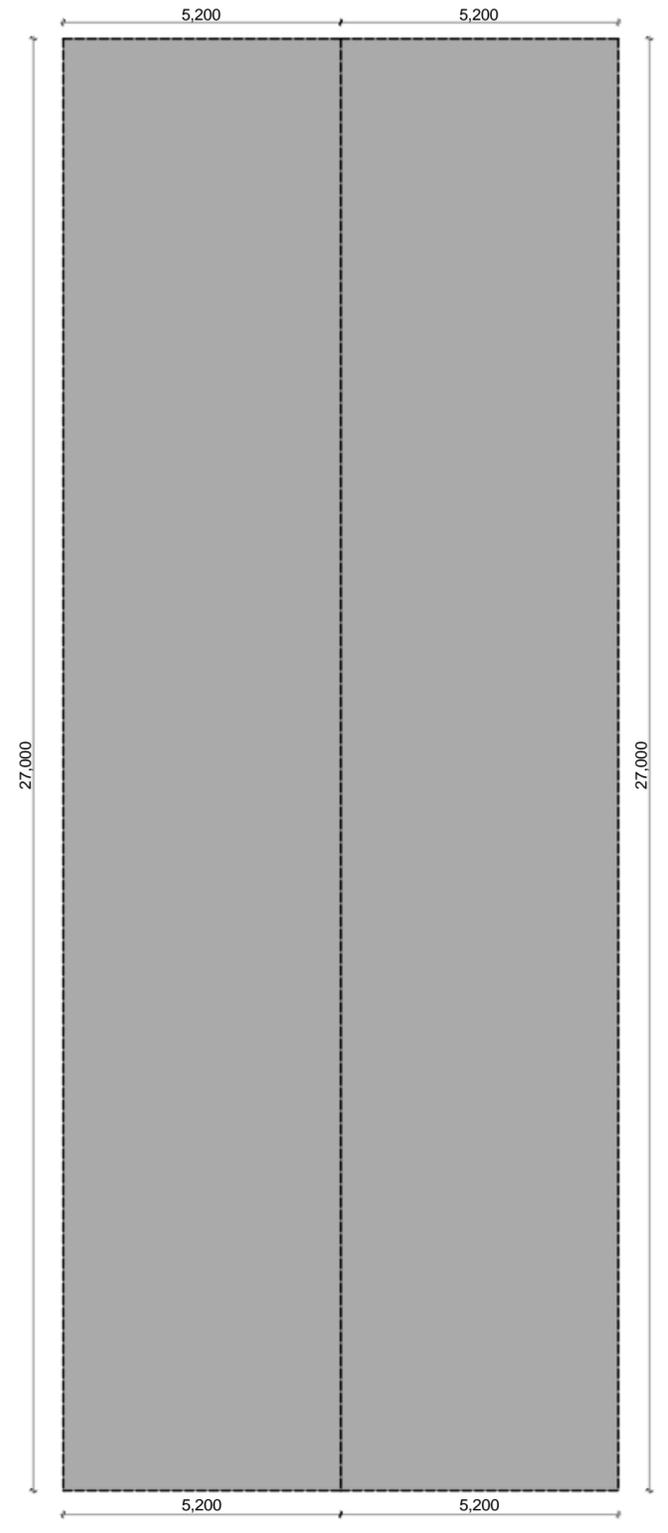

**ROOF PLAN**

**NOTES**

- 1. GENERAL**  
1. All dimensions to be checked on site before commencement of any work. Use figured dimensions only. Any discrepancies should be reported to the Architect immediately.
- 2. CIVIL WORKS**  
1.. All soils under slabs and around external fountains to be treated for termite control.  
2. All soils on cut embankments to be stabilised. slope not to exceed the natural angle of repose.  
3. All WALLS at 200mm above Ground level to have 1000 gauge polythene sheeting as dpc.

- 3. STRUCTURAL WORKS**
1. All black cotton soils to be removed from structure plinth.
  3. All paved surfaces to be clear of black cotton soils to a distance of 500mm outside the surface.
  4. Refer to Structural Engineers details for all R.C works.
  5. All masonry walls to be reinforced with hoop iron at every alternate course
  7. All adjacent R.C. work and masonry walls to be tied with strap iron at every course.

**JOB TITLE**  
PROPOSED DINING HALL AT  
MULAANI SECONDARY SCHOOL

**DRAWING TITLE**  
PLANS, ELEVATIONS & SECTIONS

**DRAWN BY**  
P.W.O MACHAKOS  
sign \_\_\_\_\_  
MAY 2025

**CHECKED BY:**  
P.W.O MACHAKOS  
sign \_\_\_\_\_  
MAY 2025

**CLIENT**  
MULAANI SECONDARY SCHOOL  
Sign \_\_\_\_\_

**JOB NO**  
\_\_\_\_\_  
**SCALE**  
\_\_\_\_\_  
**SHEET NO**  
A-1